


PARTX/
DCC PLAN 0017/17
COMP. REC. 17/10/18

APPENDIX D

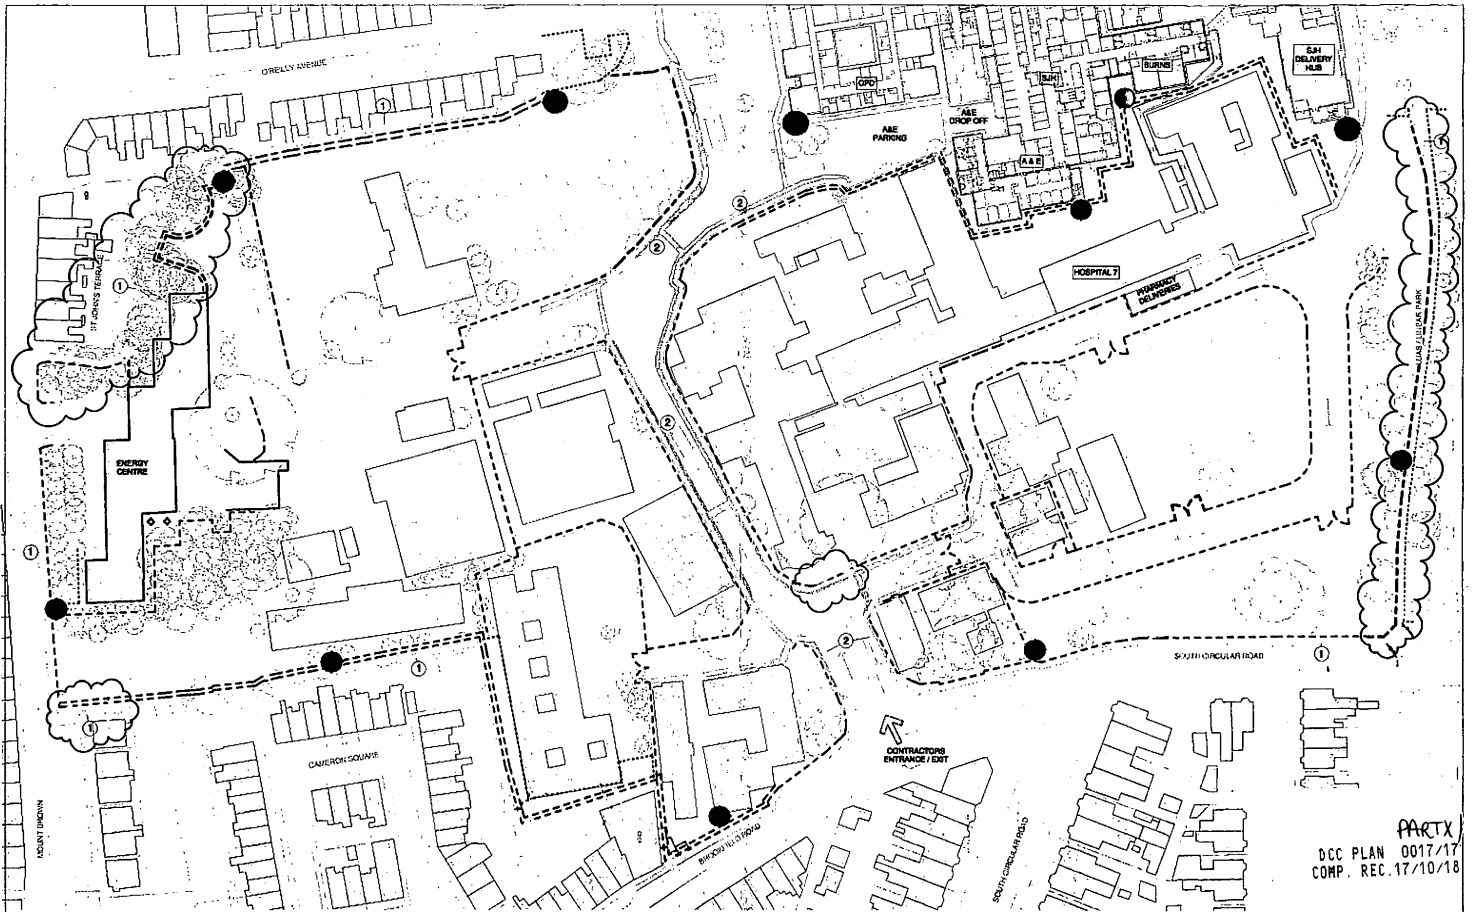

PART X
 DCC PLAN 0017/17
 COMP. REC. 17/10/18

	<p>● Dust Monitoring Point</p>			<p>National Paediatric Hospital Project Main Contract Phase A 3508</p> <table border="1"> <tr> <td>Dust Minimisation Plan</td> <td>01</td> </tr> <tr> <td></td> <td>1:500</td> </tr> </table> <p>BAM-DMP-170526-PHASE A</p>	Dust Minimisation Plan	01		1:500
Dust Minimisation Plan	01							
	1:500							