


PLAN NO. PARTX/0017
COMP. REC. 11/02/19

APPENDIX M

MOUNT BROWN

PLAN NO. PARTX/0017
REC. 11/02/19

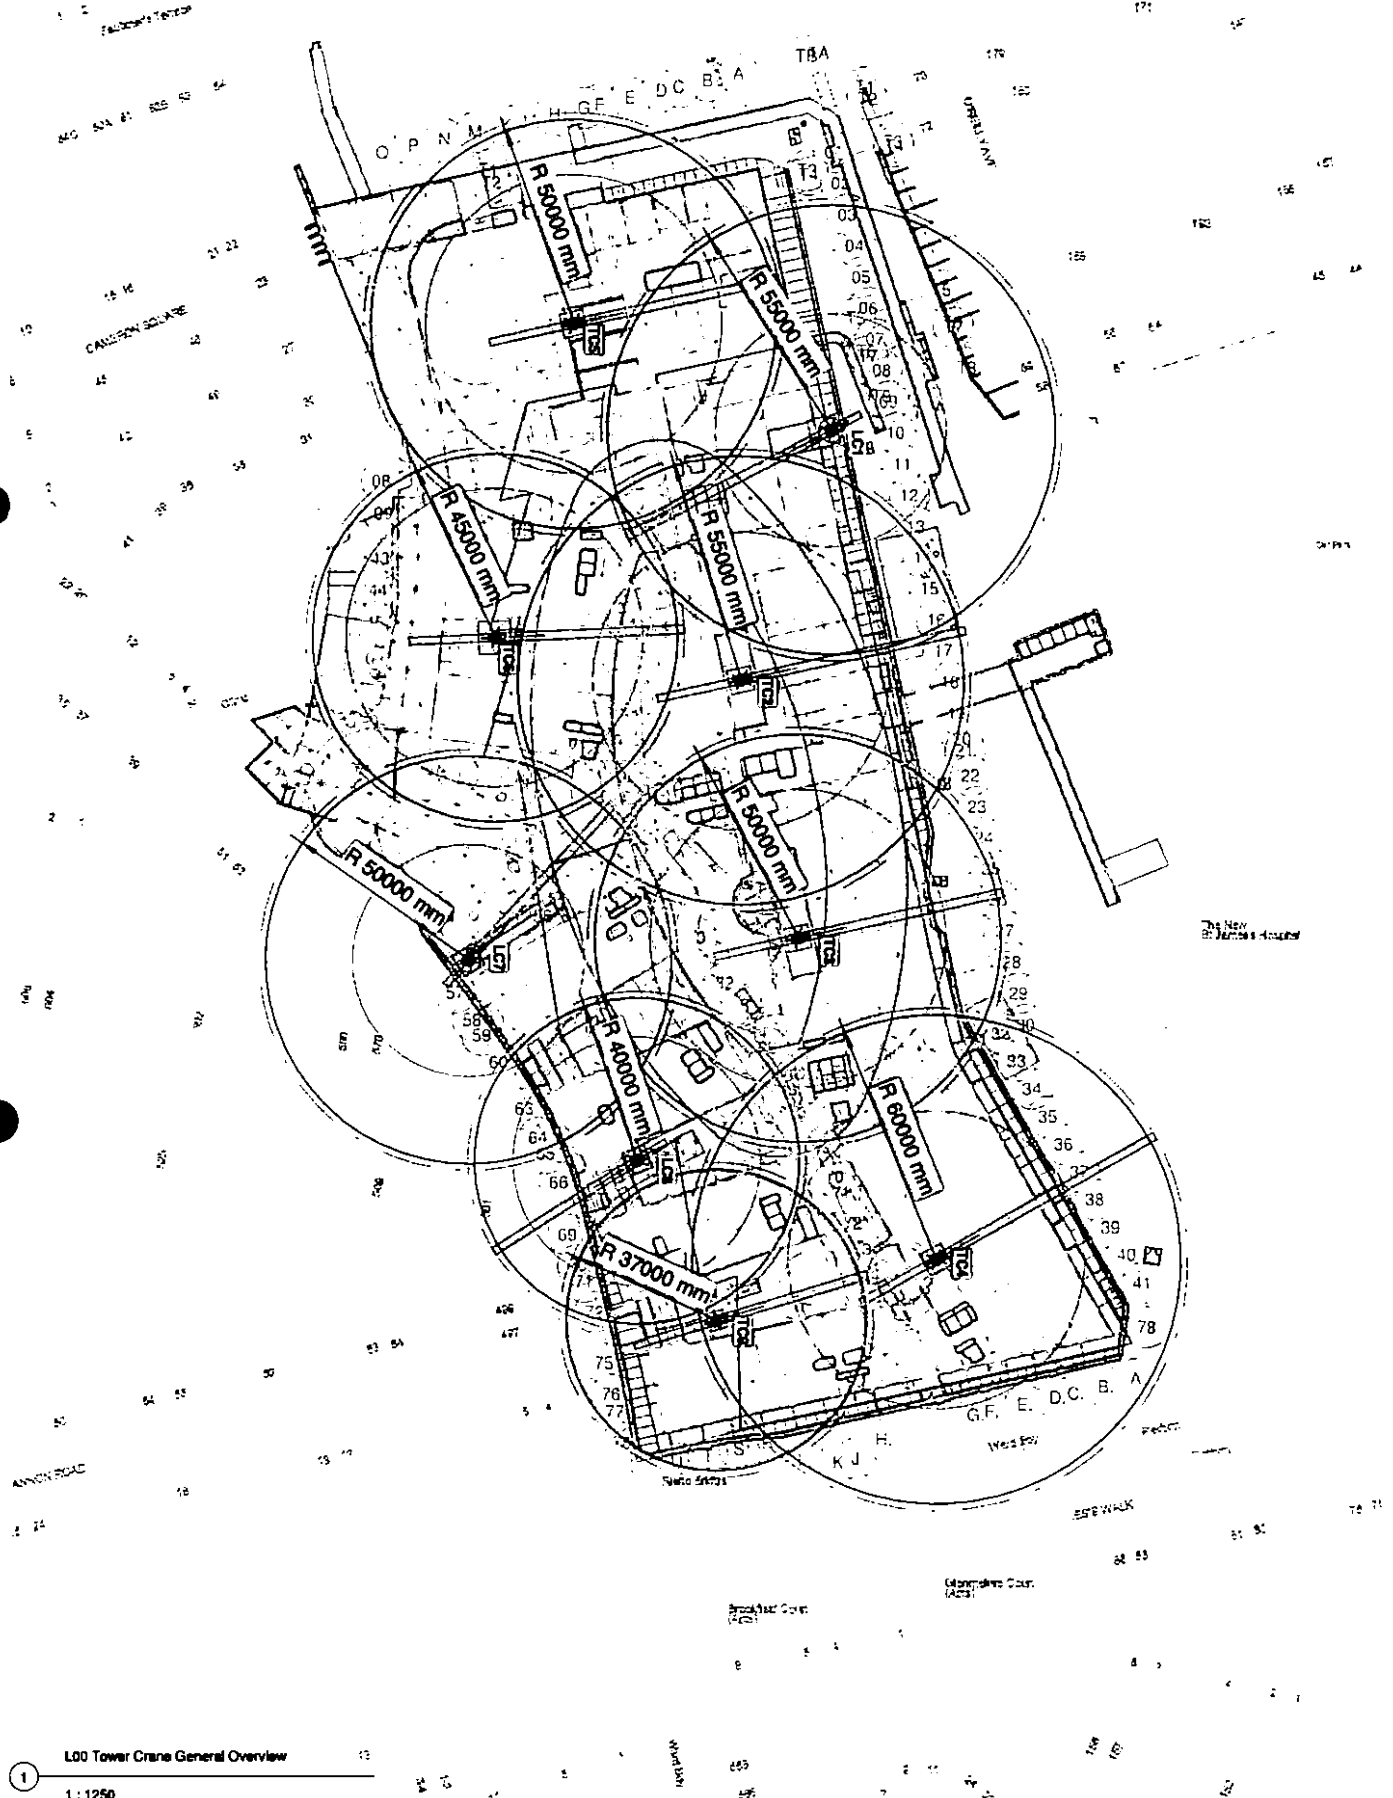

1 L00 Tower Crane General Overview
1 : 1250