

# RESIDENT MONITORING COMMITTEE INFORMATION MEETING

2/03/2023

“Updates on Public Realm”

# 1. SCR – Mace Junction



## National Childrens Hospital - Public Realm Update South Circular Road Planning Layout - 2015



## DCC Compliance Layout - 2023



## Location Plan

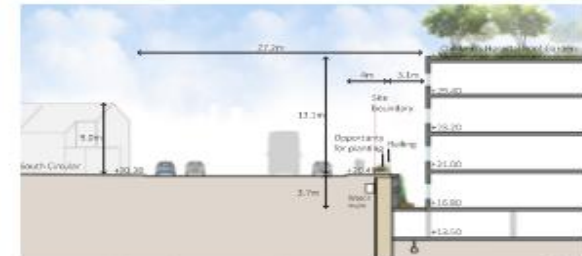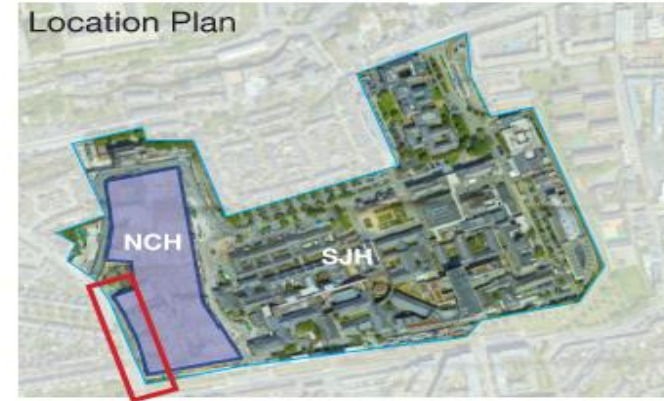

Proposed section 1H through Broadfield Road and the Children's Hospital

Scale 1:100



Proposed section 2 through Broadfield Road and the Children's Hospital

Scale 1:100

## 2. Cameron Square Wall & Mount Brown Steps



### National Childrens Hospital - Public Realm Update Mt Brown Steps




Existing section DD' through the steps to Mount Brown



Proposed section/elevation DD' through the steps to Mount Brown

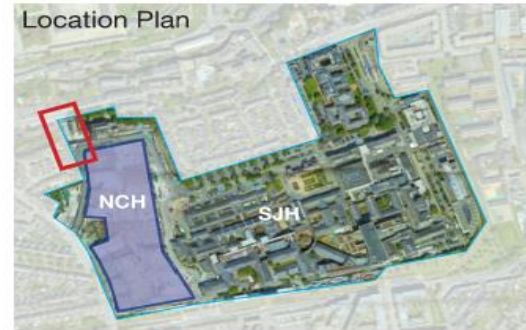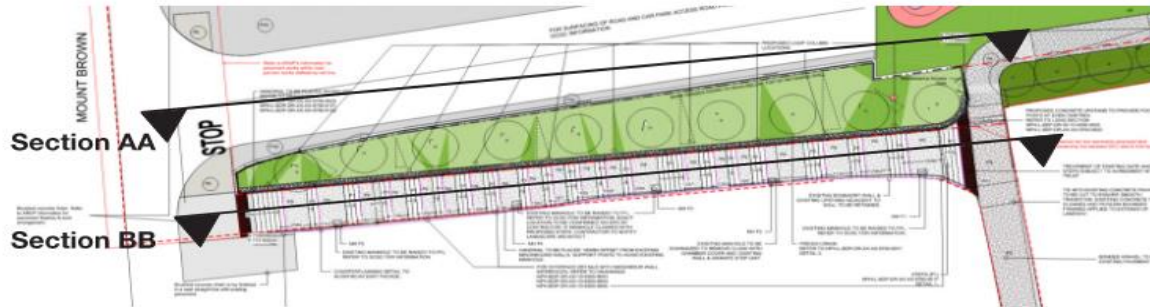

### 3. Mount Brown Steps Traffic Management

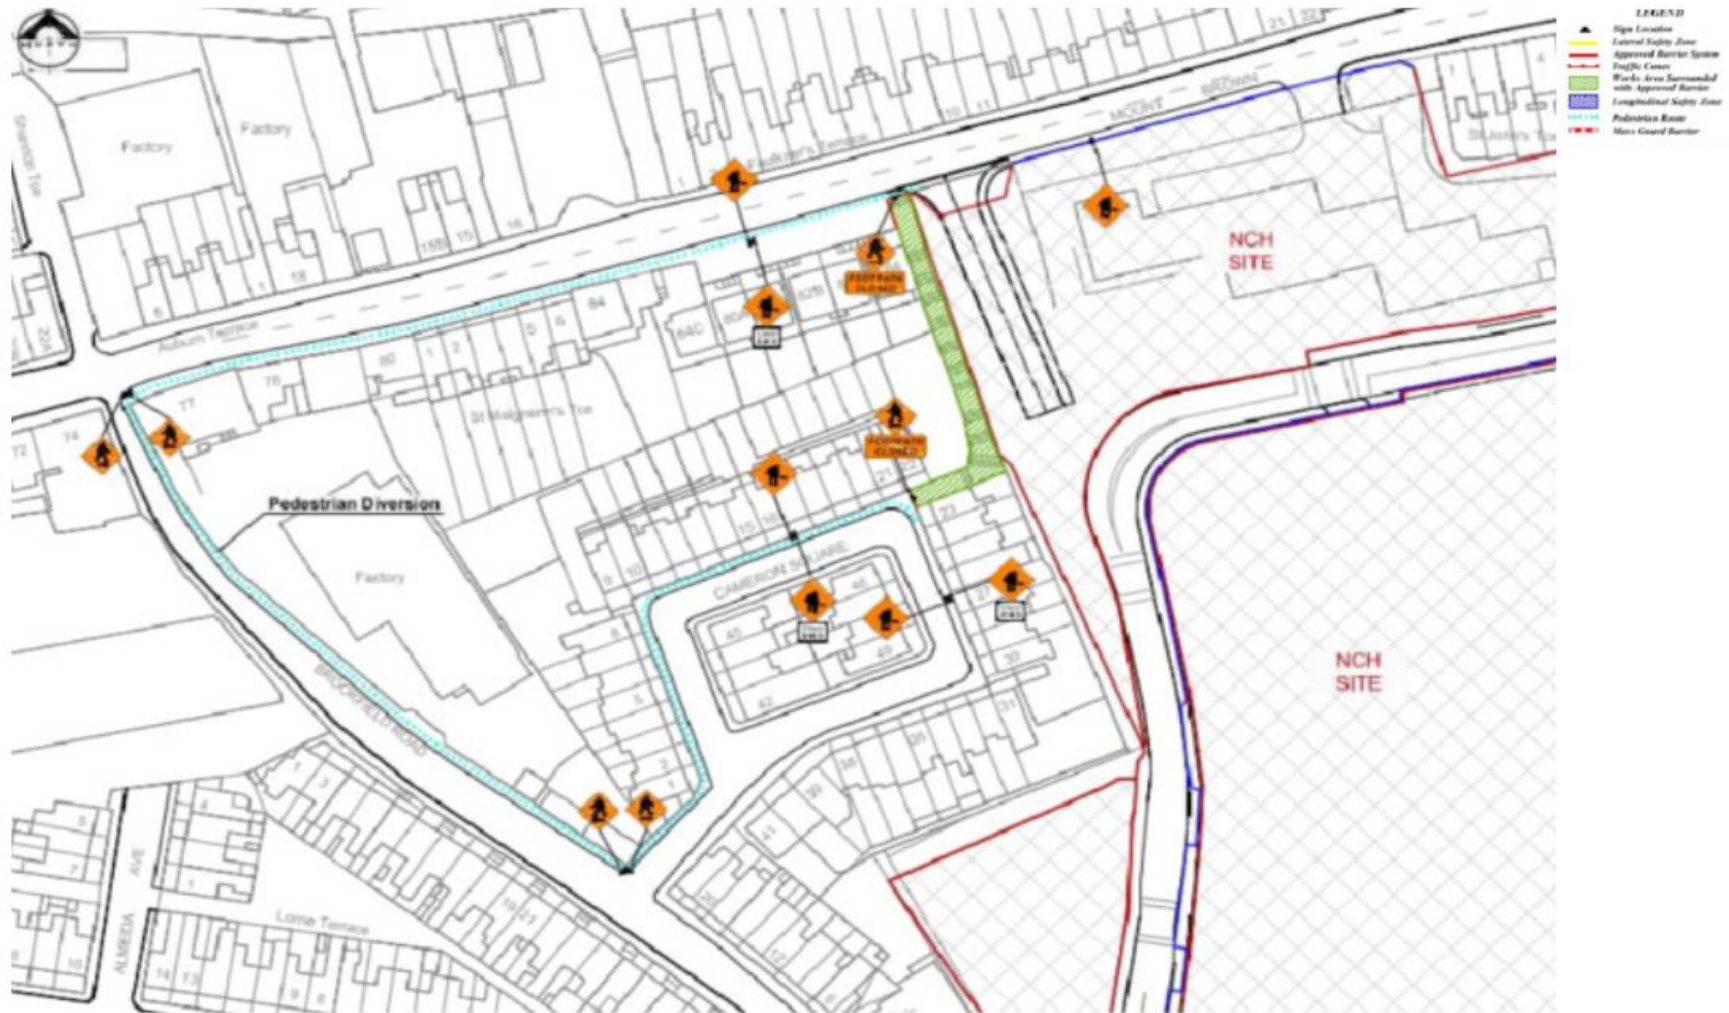


# 4. Cameron Sq. Wall



Planning Layout - 2015




Proposed Works

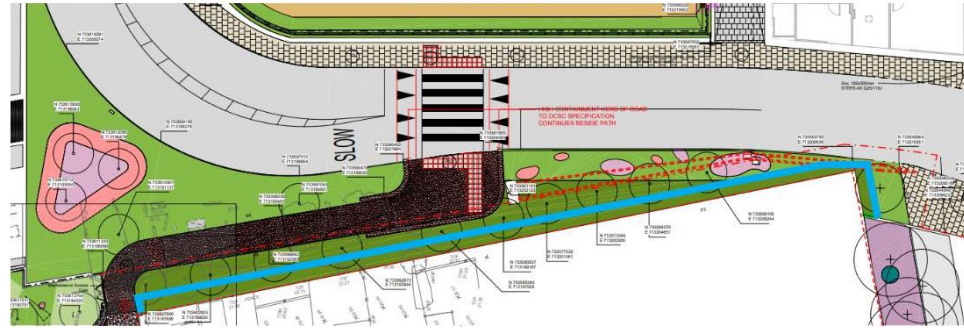

Fence Location

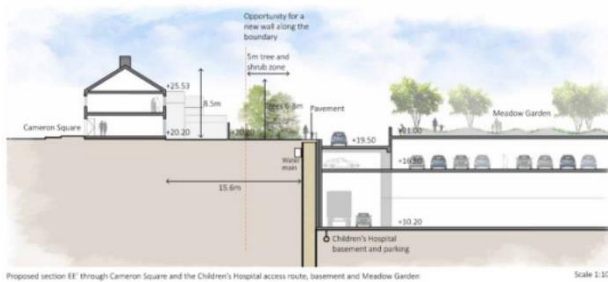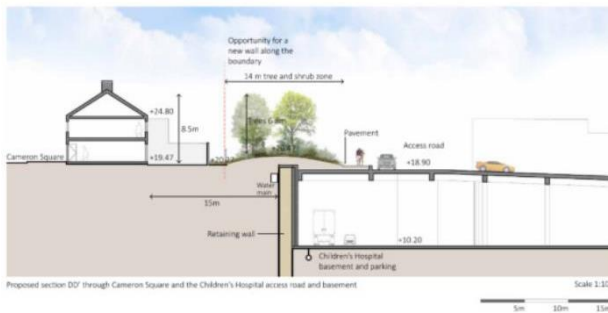

Fence Type

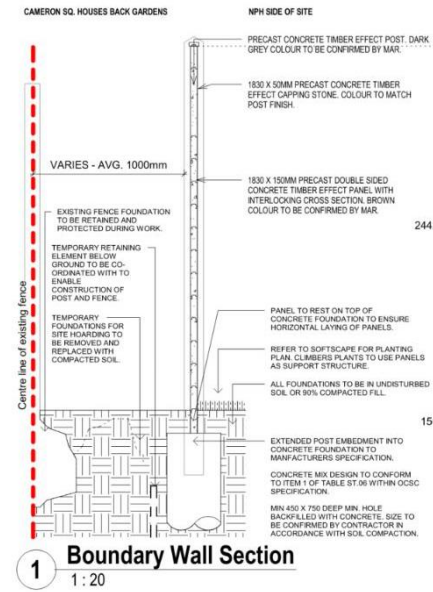

Acoustic Timber Fencing





Concrete Post & fence with timber texture finish



## 5. Mount Brown Junction

National Childrens Hospital - Public Realm Update  
Mt Brown Junction

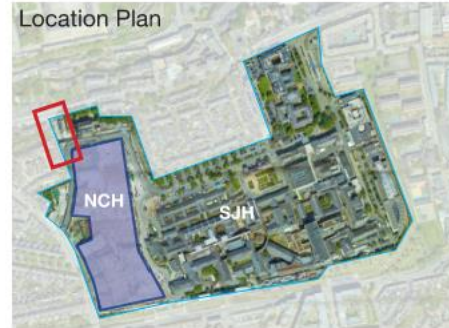
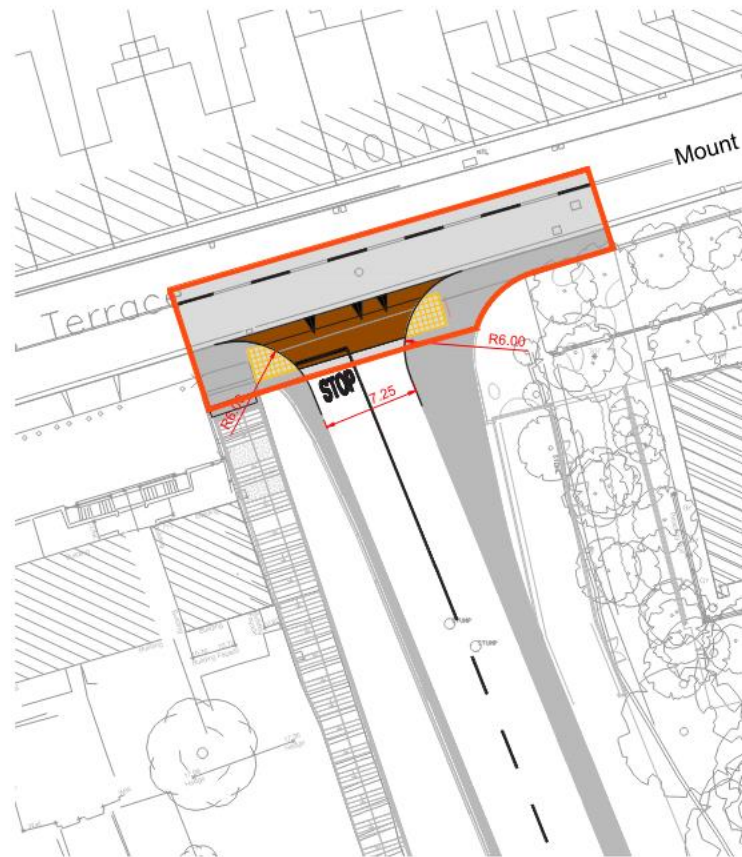


### Material Plan



## 6. James Street Junction

National Childrens Hospital - Public Realm Update  
St James Walk

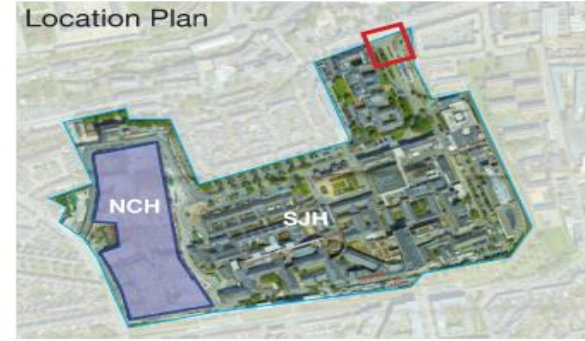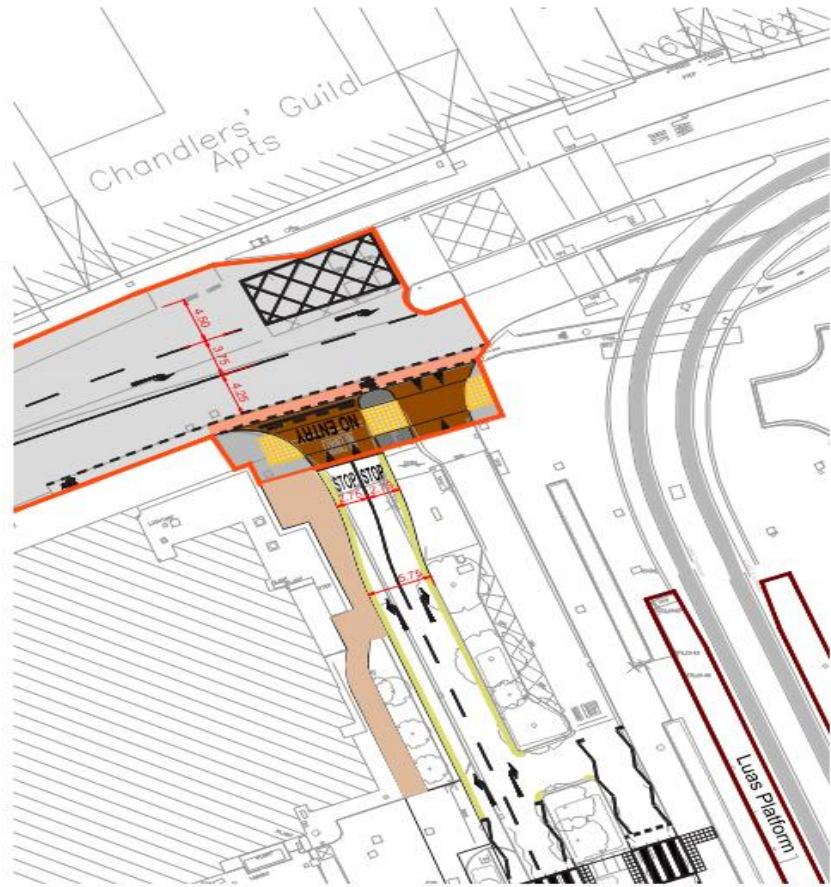

### Material Plan

